



### Typ 1, 4+4+3+PE

7.084.944.101 / 7.084.944.102

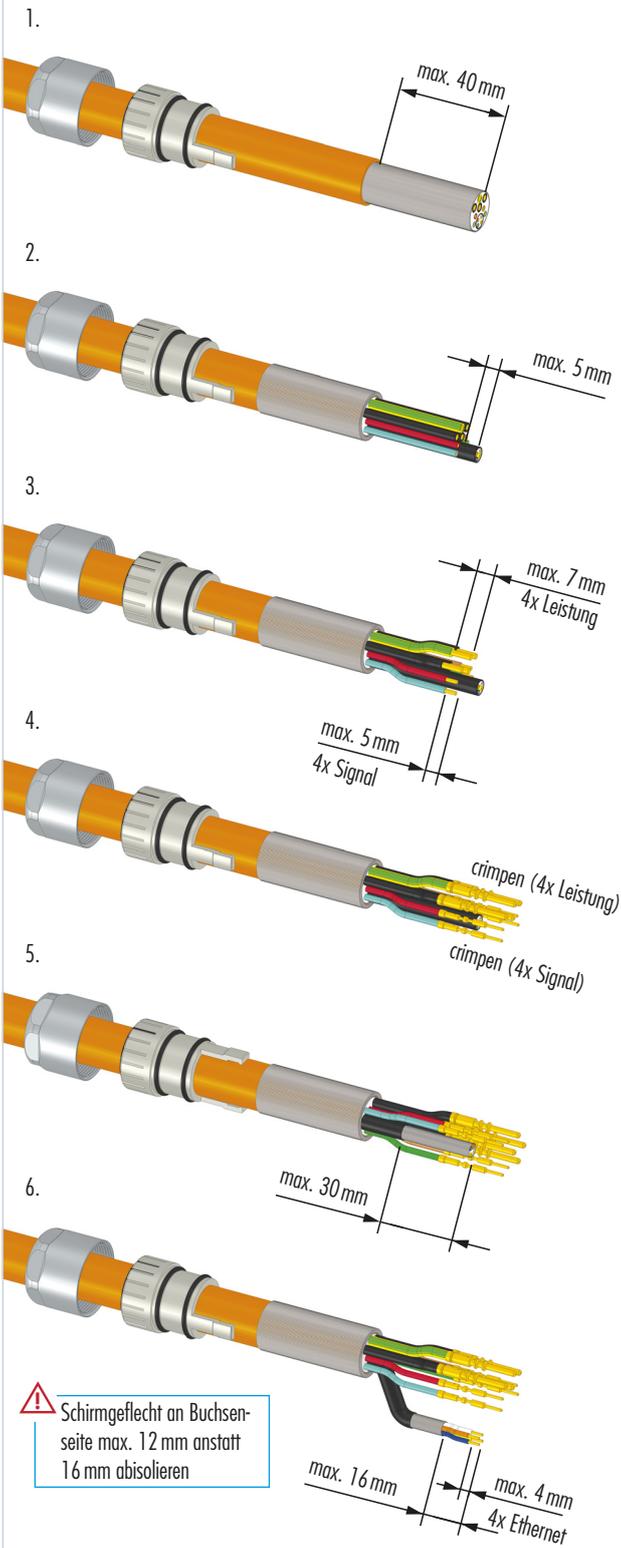

⚠ Schirmgeflecht an Buchsen-  
seite max. 12 mm anstatt  
16 mm abisolieren

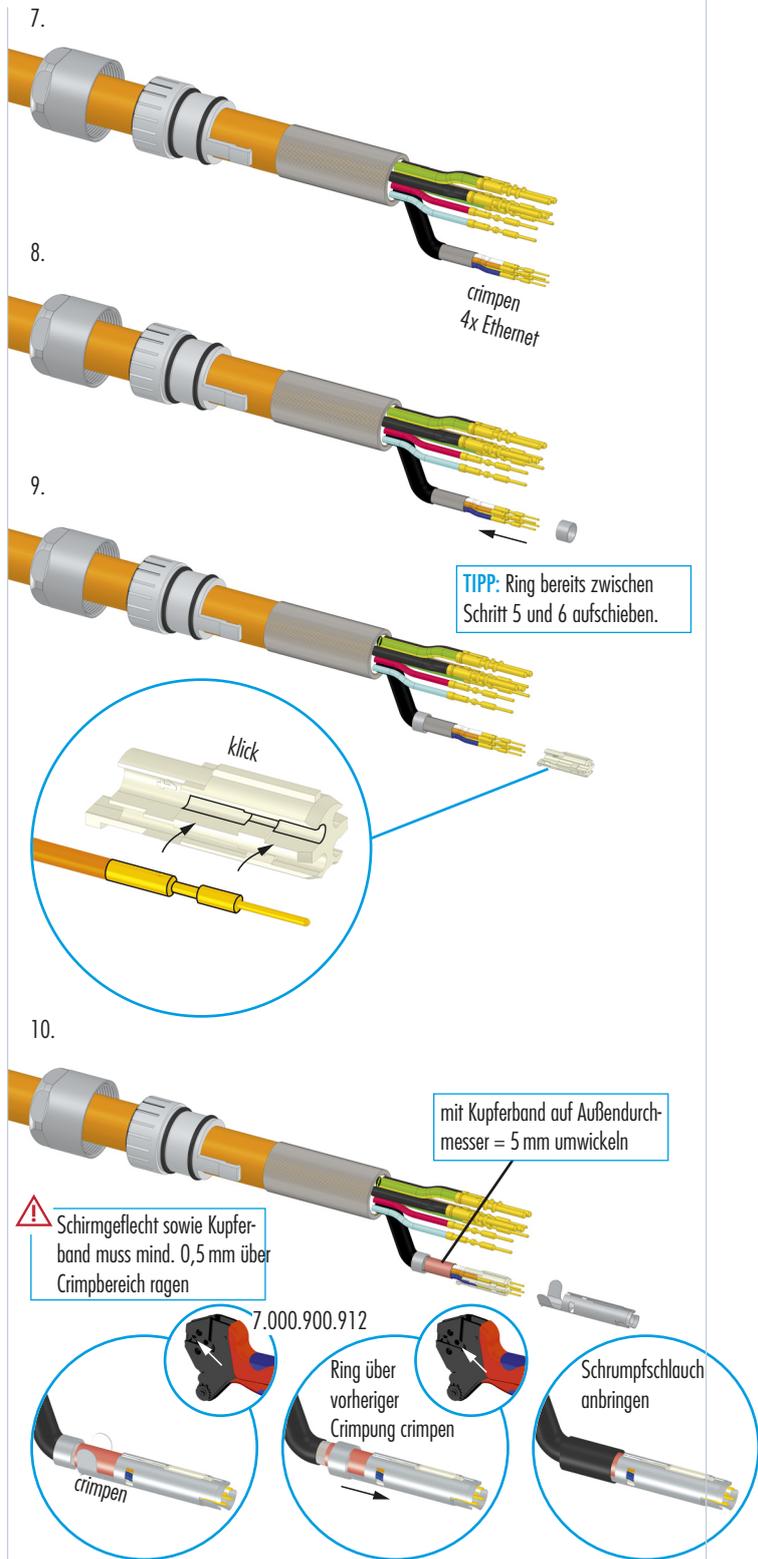

Typ 1, 4+4+3+PE

7.084.944.101 / 7.084.944.102

